



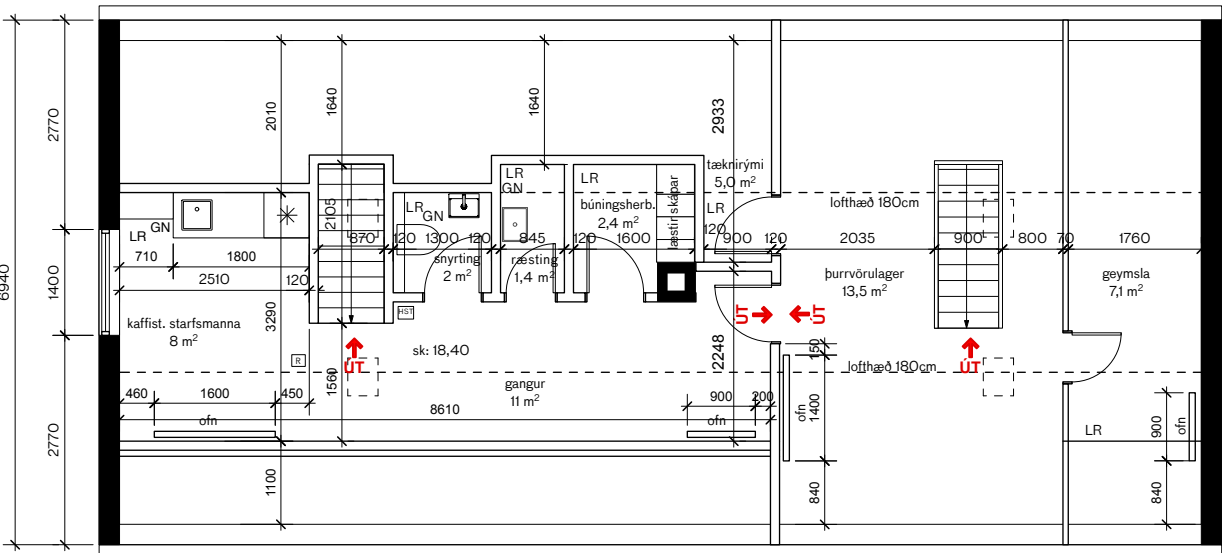

GRUNNMYND RISHÆÐAR 1:100

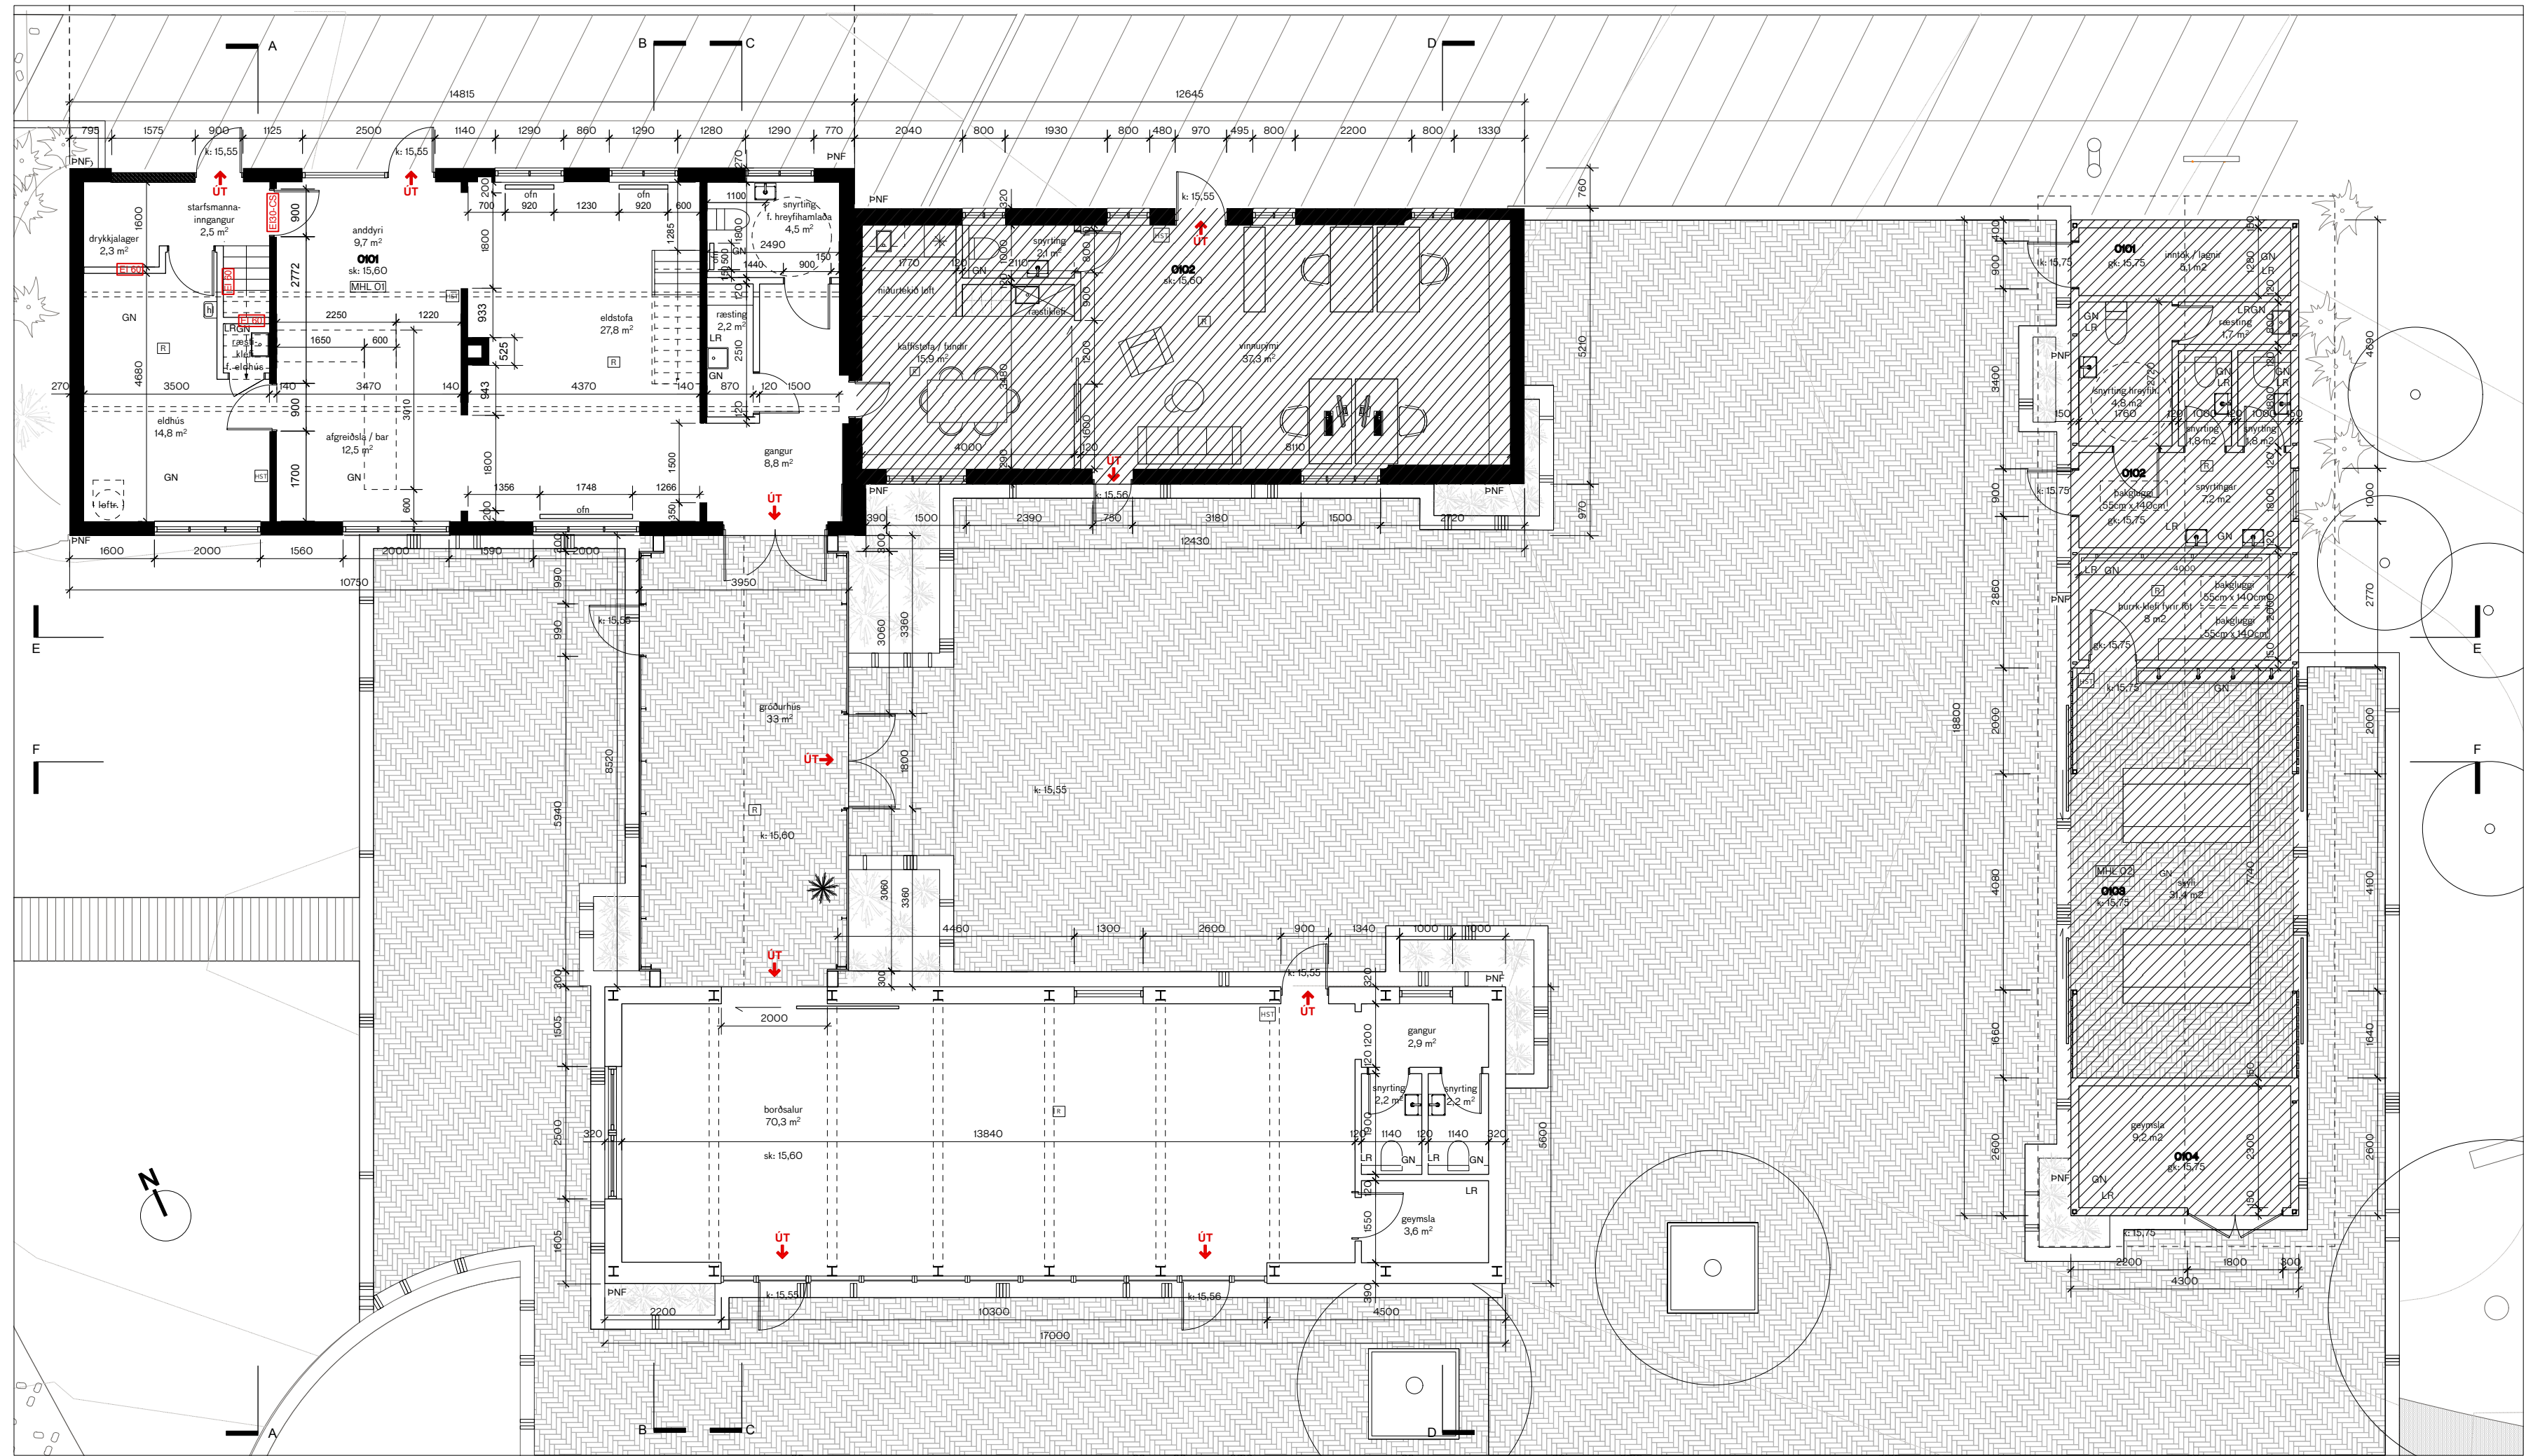

GRUNNMYND 1.HÆÐAR 1:100

teiknistofan **STIKA**
hverfisgata 18 101 reykjavík
info@stika.is
8686584 8663090

Eva Huld Friðriksdóttir arkitekt kt. 300176-4619
Magnea Guðmundsdóttir arkitekt kt. 170378-3779

RAFSTÖÐVARVEGUR 10-12 - O.R.
FJÓS, SMÍÐJA, GARÐSKÁLI, SKEMMA
VIÐBYGGING OG BREYTINGAR

Grunnmyndir

Mkv. 1:100 í A2
Dags. 22. 02. 2022
Teikn. RV10-12_V_21_002
Útg. 3